


As Proposed Second Floor Plan- UNIT 1
Scale 1:100

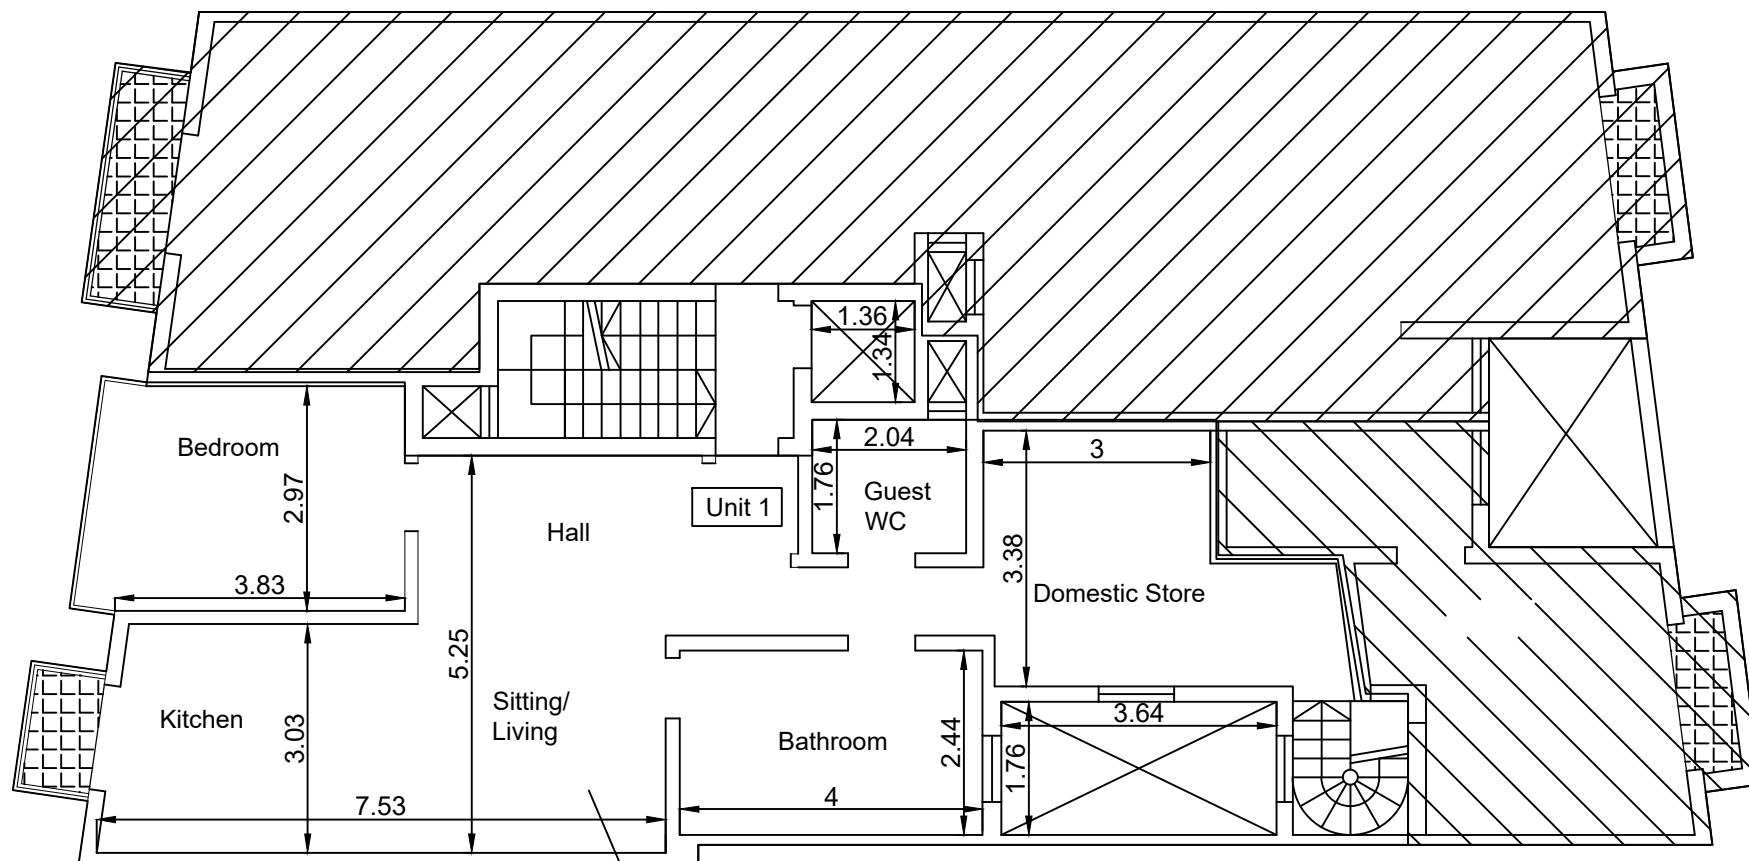

Apt. Area: 84 sq.m + 21sq.m
(Bedroom and Ensuite at Second Floor)
=105 sq.m

Proposed Third Floor Plan- UNIT 1
Scale 1:100