


Apt. Area: 84 sq.m + 21sq.m
 (Bedroom and Ensuite at Second Floor)
 =105 sq.m

Proposed Third Floor Plan- UNIT 3
 Scale 1:100

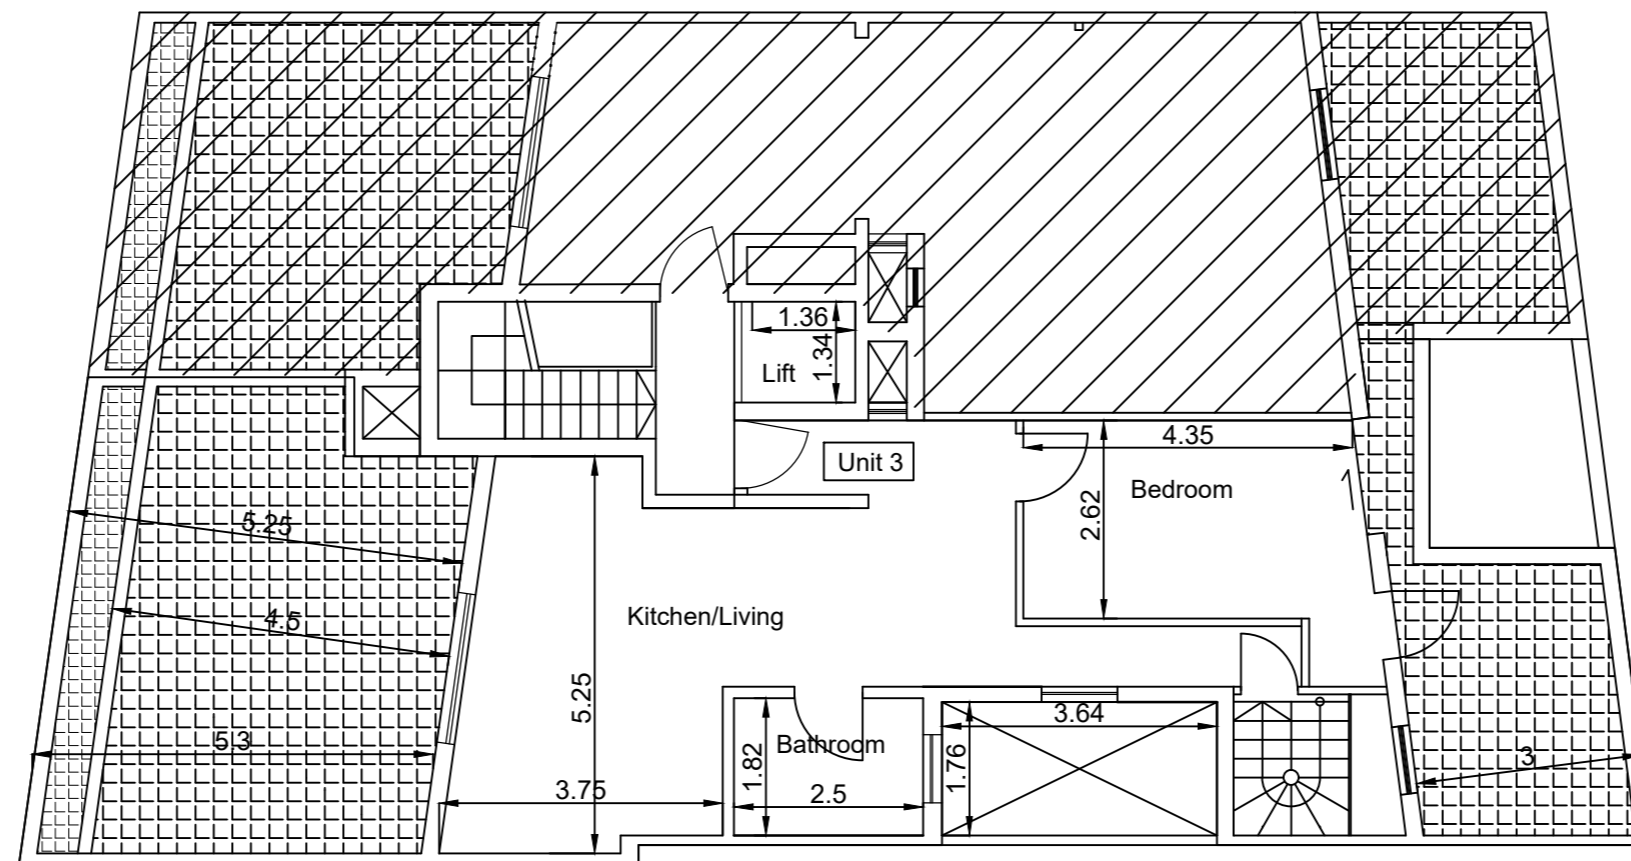

Proposed Fourth Floor Plan- UNIT 3
 Scale 1:100