


PROPOSED THIRD FLOOR

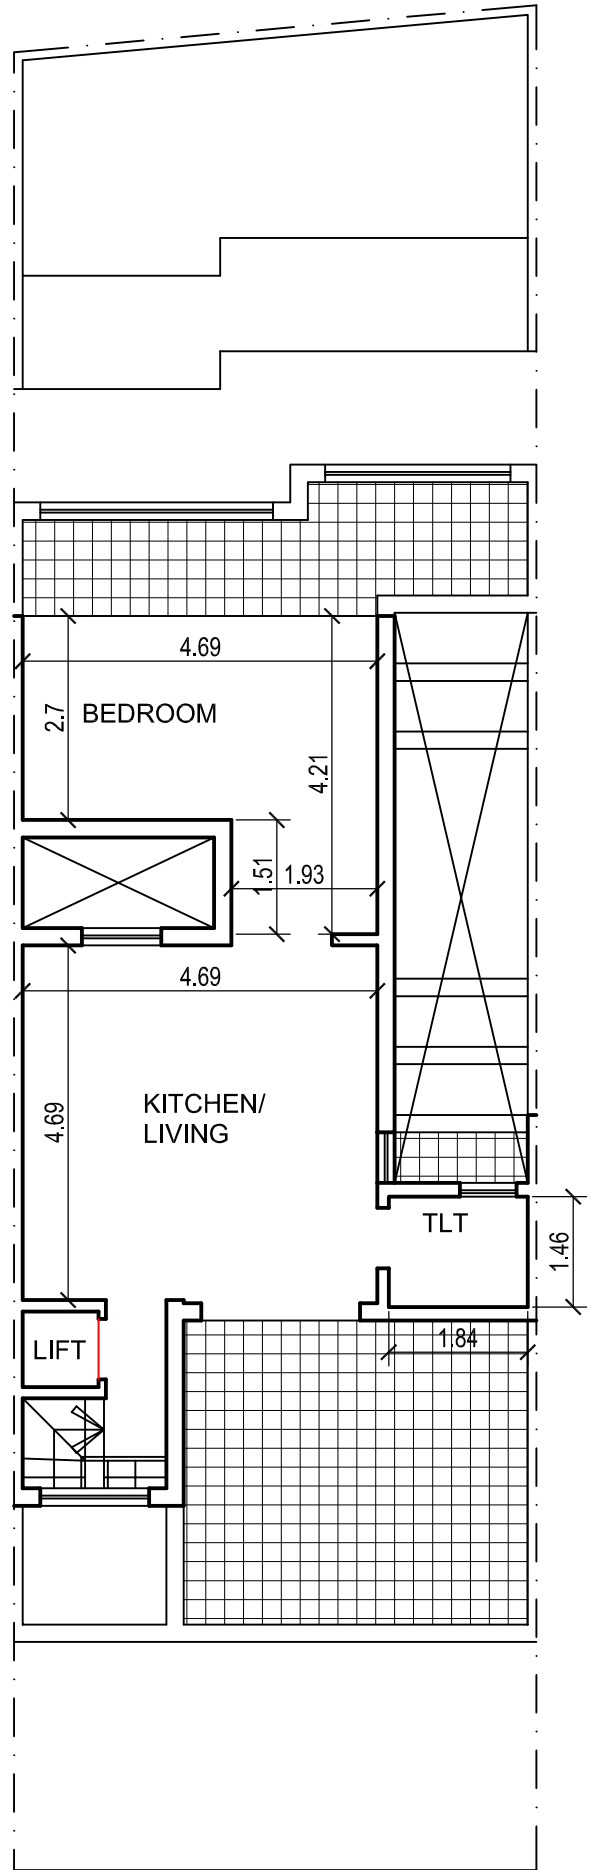

PROPOSED RECEDED FLOOR